



- 128.0m
- 127.5m
- 127.0m
- 126.5m
- 126.0m
- 125.5m
- 125.0m
- 124.5m
- 124.0m
- 123.5m
- 123.0m
- 122.5m
- 122.0m
- 121.5m
- 121.0m
- 120.5m
- 120.0m
- 119.5m
- 119.0m
- 118.5m
- 118.0m
- 117.5m
- 117.0m
- 116.5m
- 116.0m
- 115.5m
- 115.0m
- 114.5m
- 114.0m
- 113.5m
- 113.0m
- 112.5m
- 112.0m
- 111.5m
- 111.0m
- 110.5m
- 110.0m
- 109.5m
- 109.0m
- 108.5m
- 108.0m
- 107.5m
- 107.0m

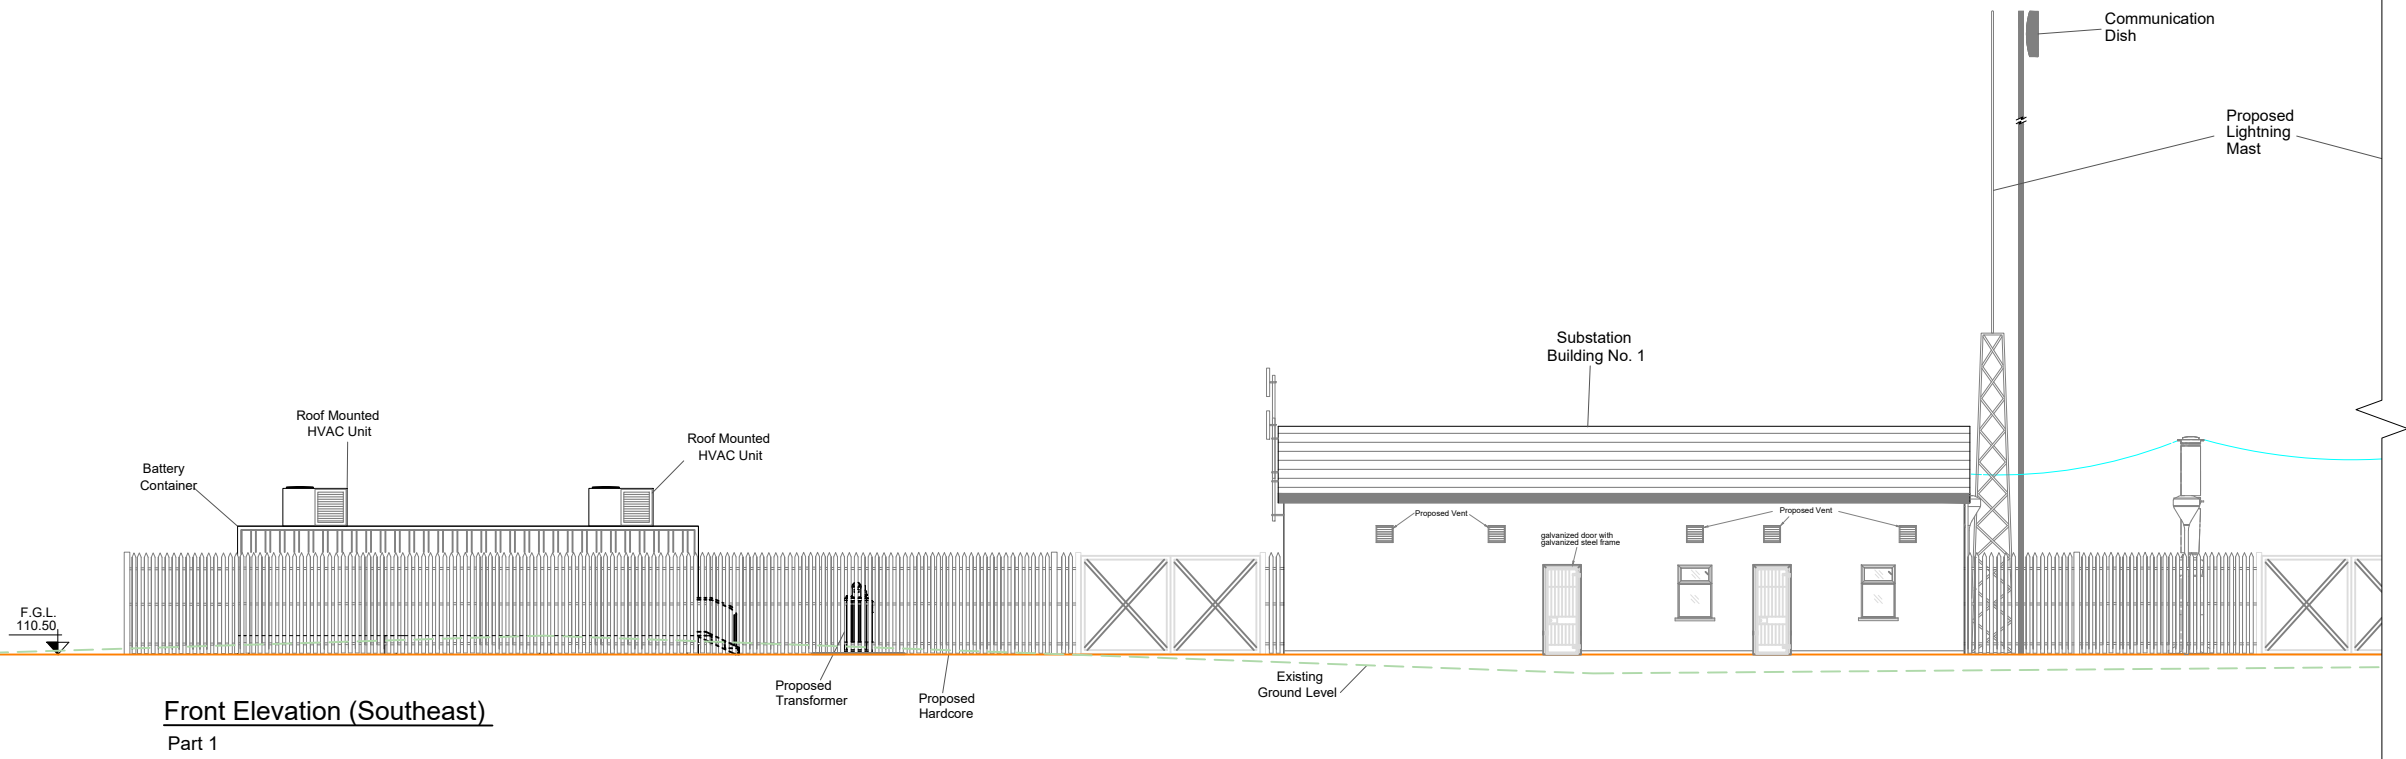


Front Elevation (Southeast)
Part 1

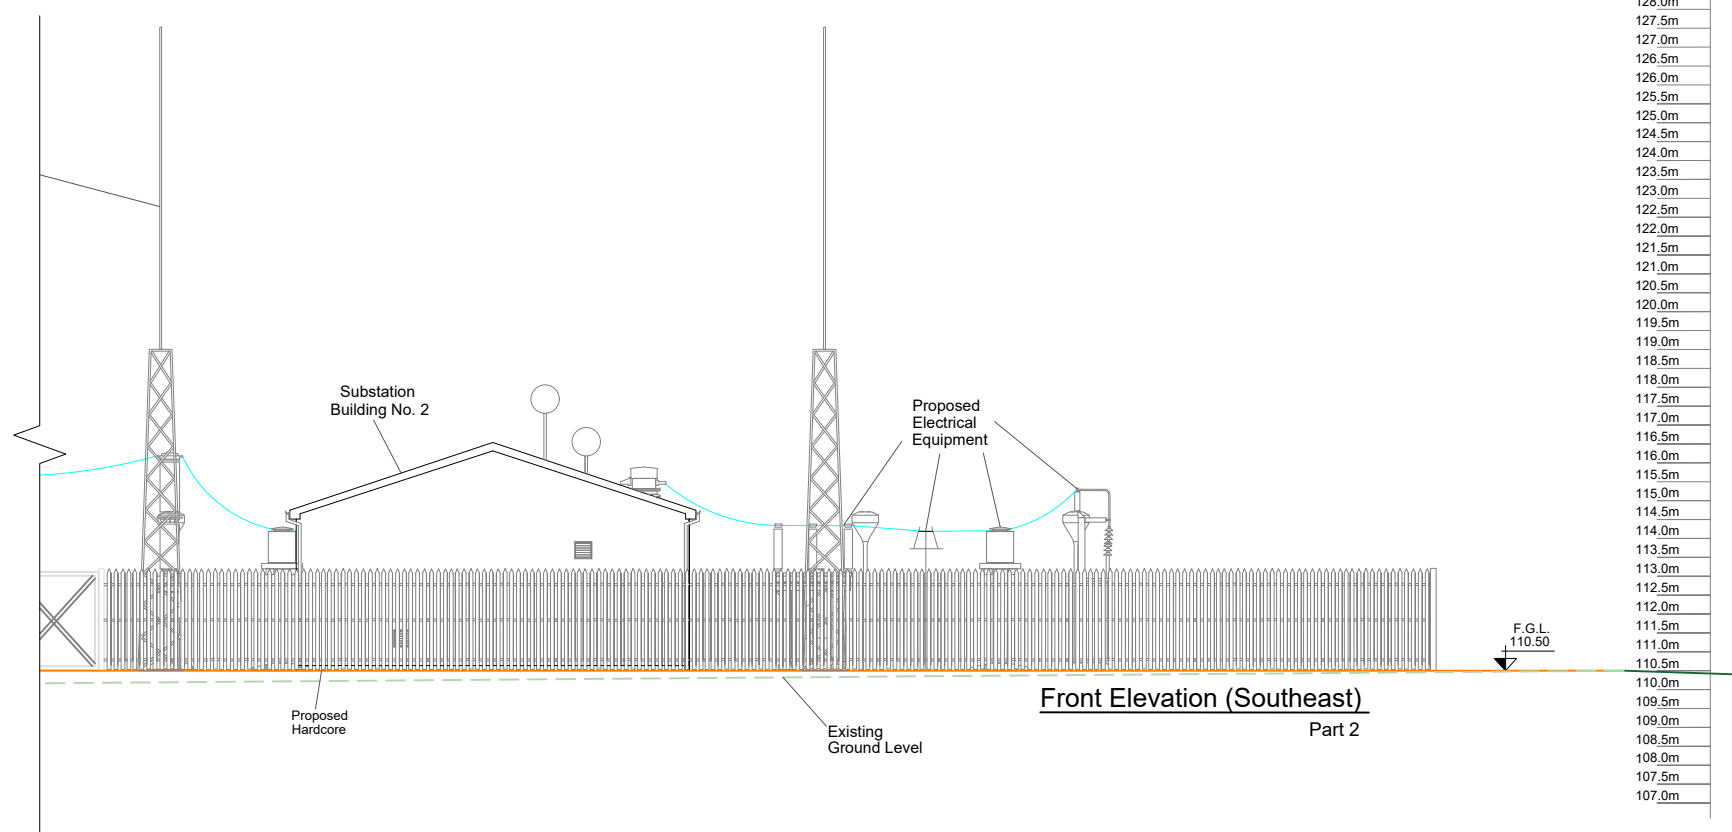

Front Elevation (Southeast)
Part 2

- 128.0m
- 127.5m
- 127.0m
- 126.5m
- 126.0m
- 125.5m
- 125.0m
- 124.5m
- 124.0m
- 123.5m
- 123.0m
- 122.5m
- 122.0m
- 121.5m
- 121.0m
- 120.5m
- 120.0m
- 119.5m
- 119.0m
- 118.5m
- 118.0m
- 117.5m
- 117.0m
- 116.5m
- 116.0m
- 115.5m
- 115.0m
- 114.5m
- 114.0m
- 113.5m
- 113.0m
- 112.5m
- 112.0m
- 111.5m
- 111.0m
- 110.5m
- 110.0m
- 109.5m
- 109.0m
- 108.5m
- 108.0m
- 107.5m
- 107.0m

DRAWING TITLE: Site Substation Front Elevation - South East	
PROJECT TITLE: Ardderroo Wind Farm, Co. Galway	
DRAWING BY: Joseph O'Brien	CHECKED BY: Jimmy Green
PROJECT No.: 160815	DRAWING No.: 0815 - 37
SCALE: 1:200 @ A3	DATE: 22.11.2018



McCarthy Keville O'Sullivan Ltd.
Planning & Environmental Consultants
Block 1,
Galway Financial Services Centre,
Moneenageisha Road,
Galway, Ireland.
email: info@mccarthykos.ie
website: www.mccarthykos.ie
Tel: +353 91 735611
Fax: +353 91 771279