


Project Design Drawing Notes

1. Drawings issued are for planning application purposes only.
2. Drawings not to be used for construction/contract conditions.
3. Copyright, all rights reserved. No part here with may be copied or reproduced partially or wholly in any form whatsoever without the prior notice of the copyright owner McCarthy Keville O'Sullivan.
4. Do not scale off this drawing. Figured metric dimensions only should be taken off this drawing.
5. All contractors, weather main or sub-contractors, must visit the site and are responsible for taking and checking any and all dimensions and levels that relate to the works.
6. The use of or reliance upon this drawing shall be deemed to be acceptance of these conditions of use unless otherwise agreed in writing, such written agreement to be sought from and issued by the copyright holder to the use or reliance upon this drawings.
7. Exact location of cable/joint bay in the road curtilage to be subject to ESB specifications and agreement with Galway County Council.
8. Layout, arrangements and finished floor levels of substation buildings and electrical equipment is shown indicatively and for illustration purposes only as final specifications of buildings and electrical equipment is to be dictated by Eirgrid/ESB networks requirements

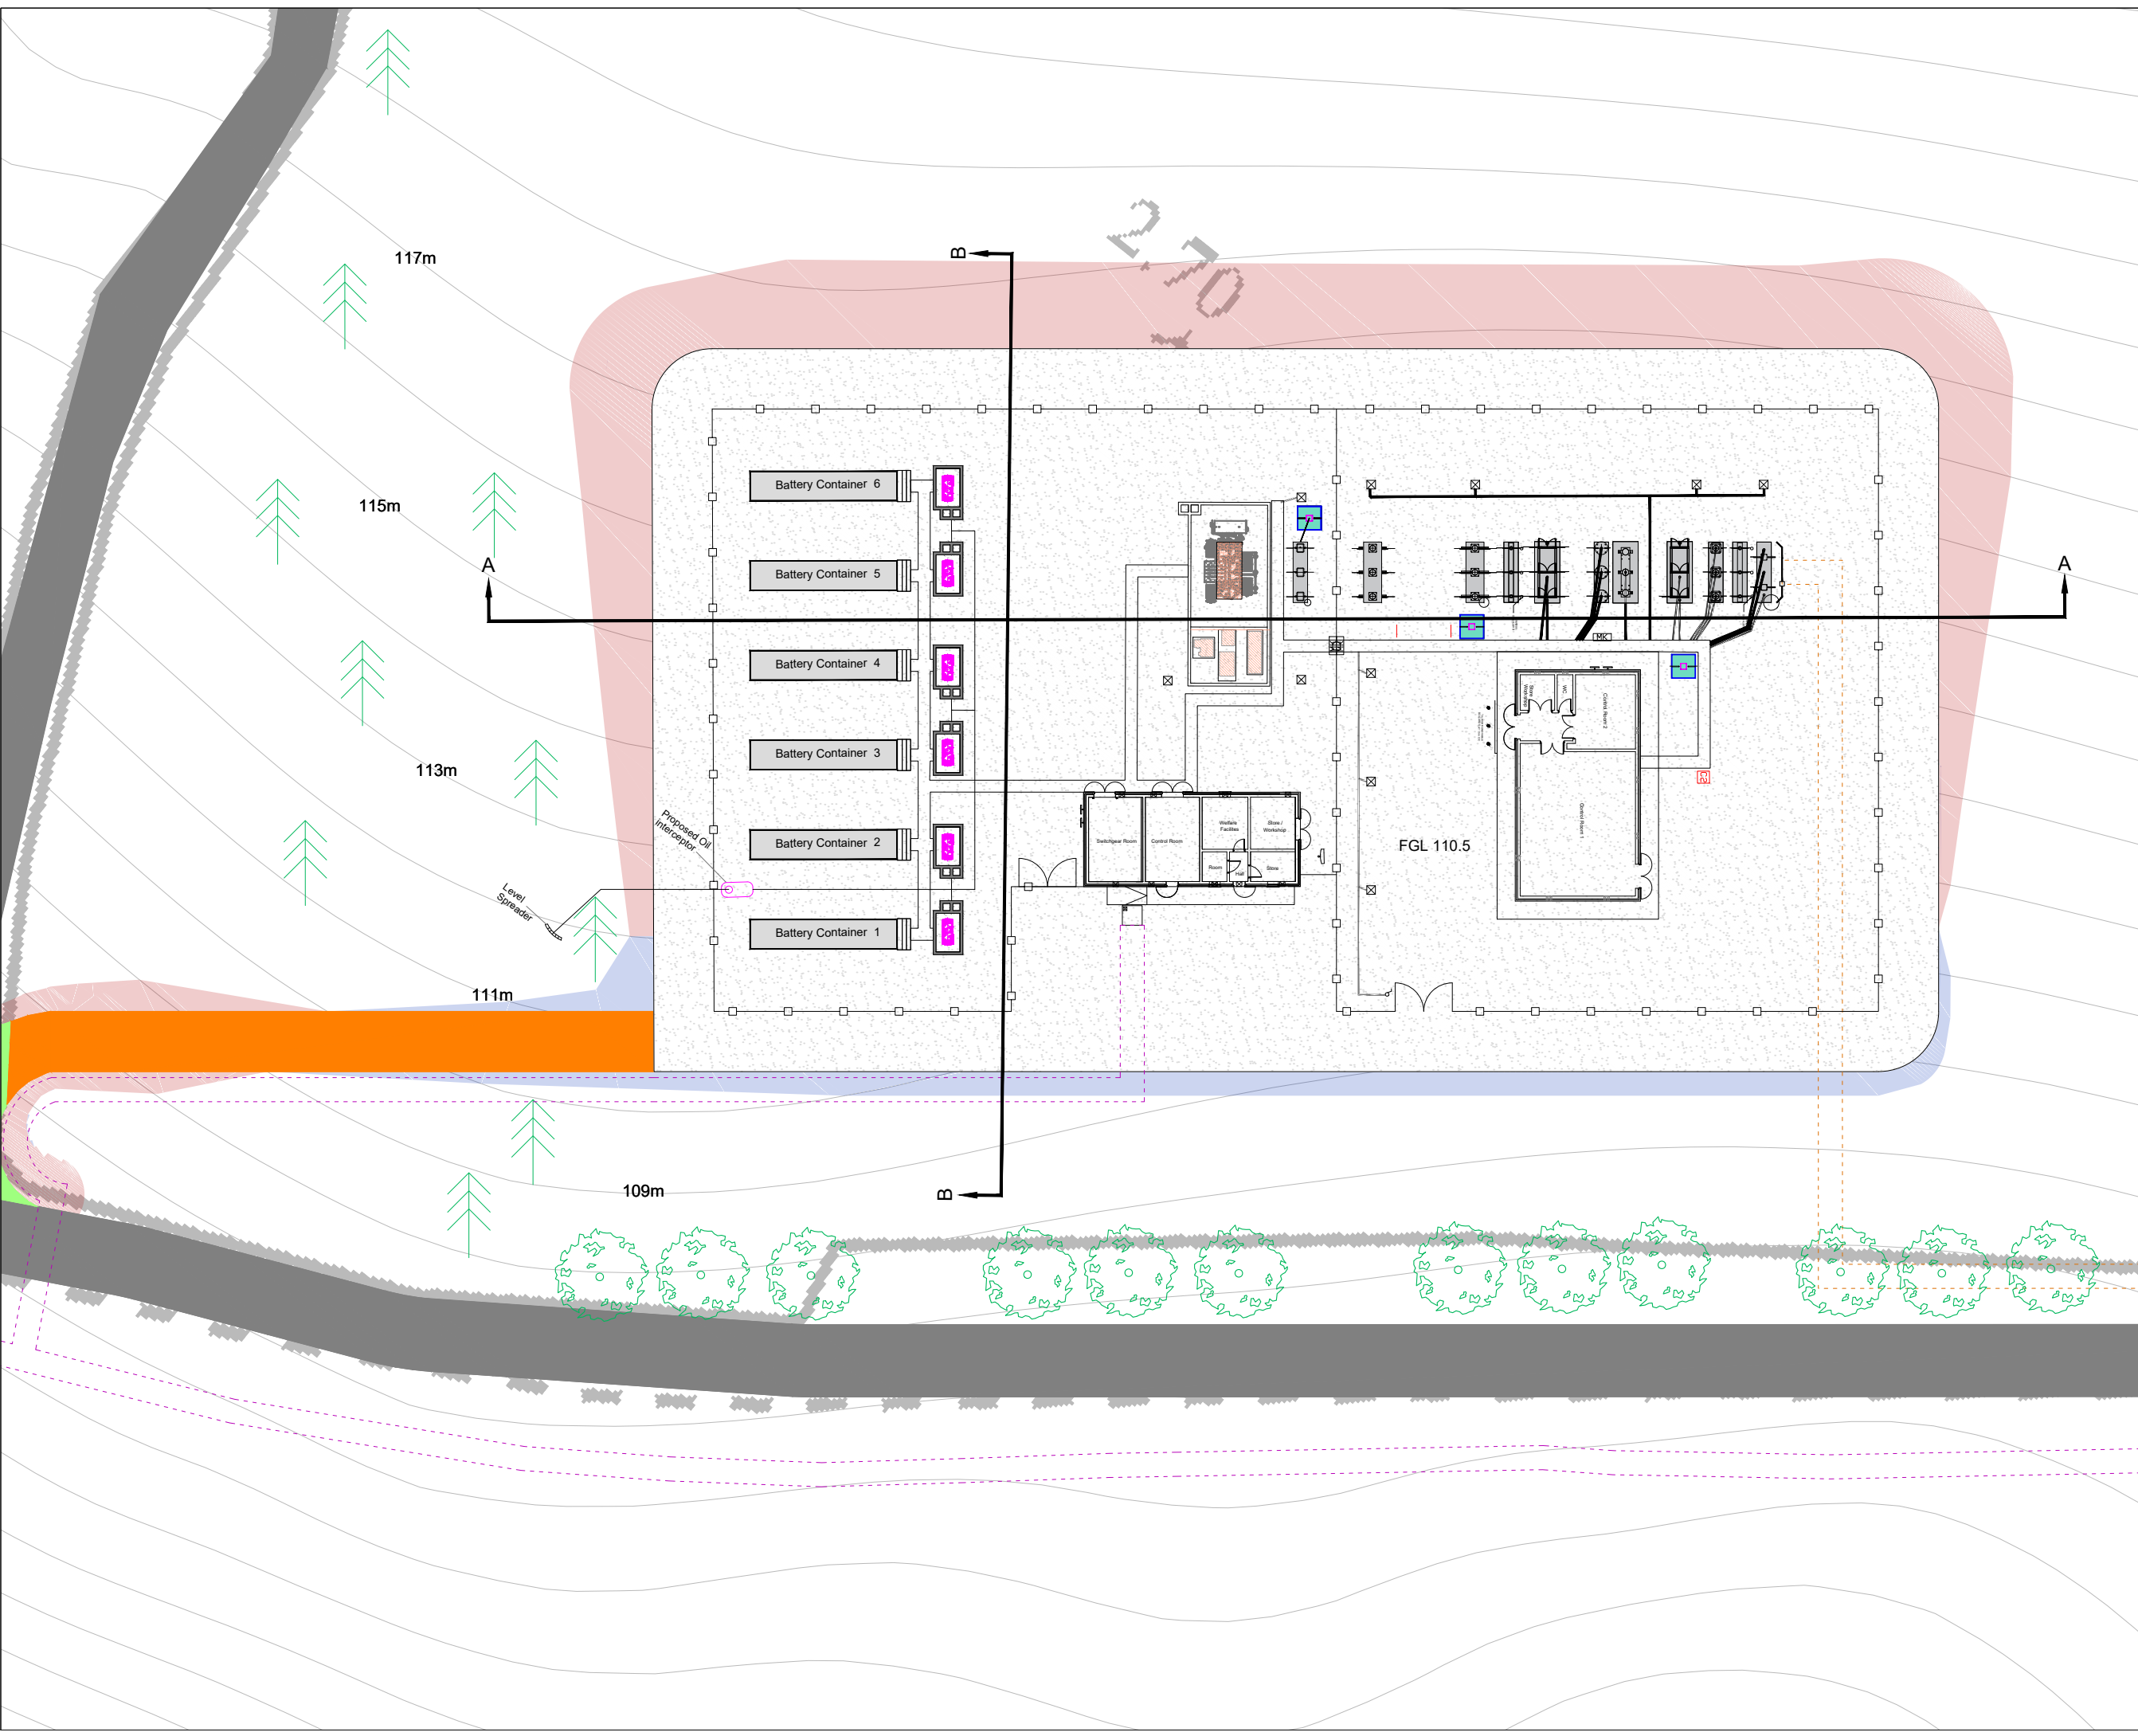

Drawing Legend

- Existing Road To Be Upgraded
- Proposed New Road
- Existing Road
- Indicative Internal Electrical Cable Trench
- Indicative Grid Connection Cabling Route
- Indicative Cut
- Indicative Fill

Site Substation Layout

PROJECT TITLE:
Arderroo Wind Farm, Co. Galway

DRAWING BY: Joseph O Brien	CHECKED BY: Jimmy Green
PROJECT No: 160815	DRAWING No: 0815 - 36
SCALE: 1:500 @ A3	DATE: 22.11.2018

OS SHEET No.:
0806, 0841, 0842, 0843, 0844, 0810, 0811, 0812, 0813, 0814, 0815, 0816, 0817, 0818, 0819, 0820, 0821, 0822, 0844, 0845, 0846, 0847, 0813, 0814, 0815, 0816, 0817, 0818, 0819, 0820, 0821, 0822, 0844, 0845, 0846, 0847

McCarthy Keville O'Sullivan Ltd.
Planning & Environmental Consultants
Block 1,
Galway Financial Services Centre,
Moneenageisha Road,
Galway, Ireland.
email: info@mccarthykos.ie
website: www.mccarthykos.ie
Tel: +353 91 735611
Fax: +353 91 771279

Ordnance Survey Ireland Licence No. AR0021818 © Ordnance Survey Ireland/Government of Ireland