


**Site Cross Section A-A**  
Part 1

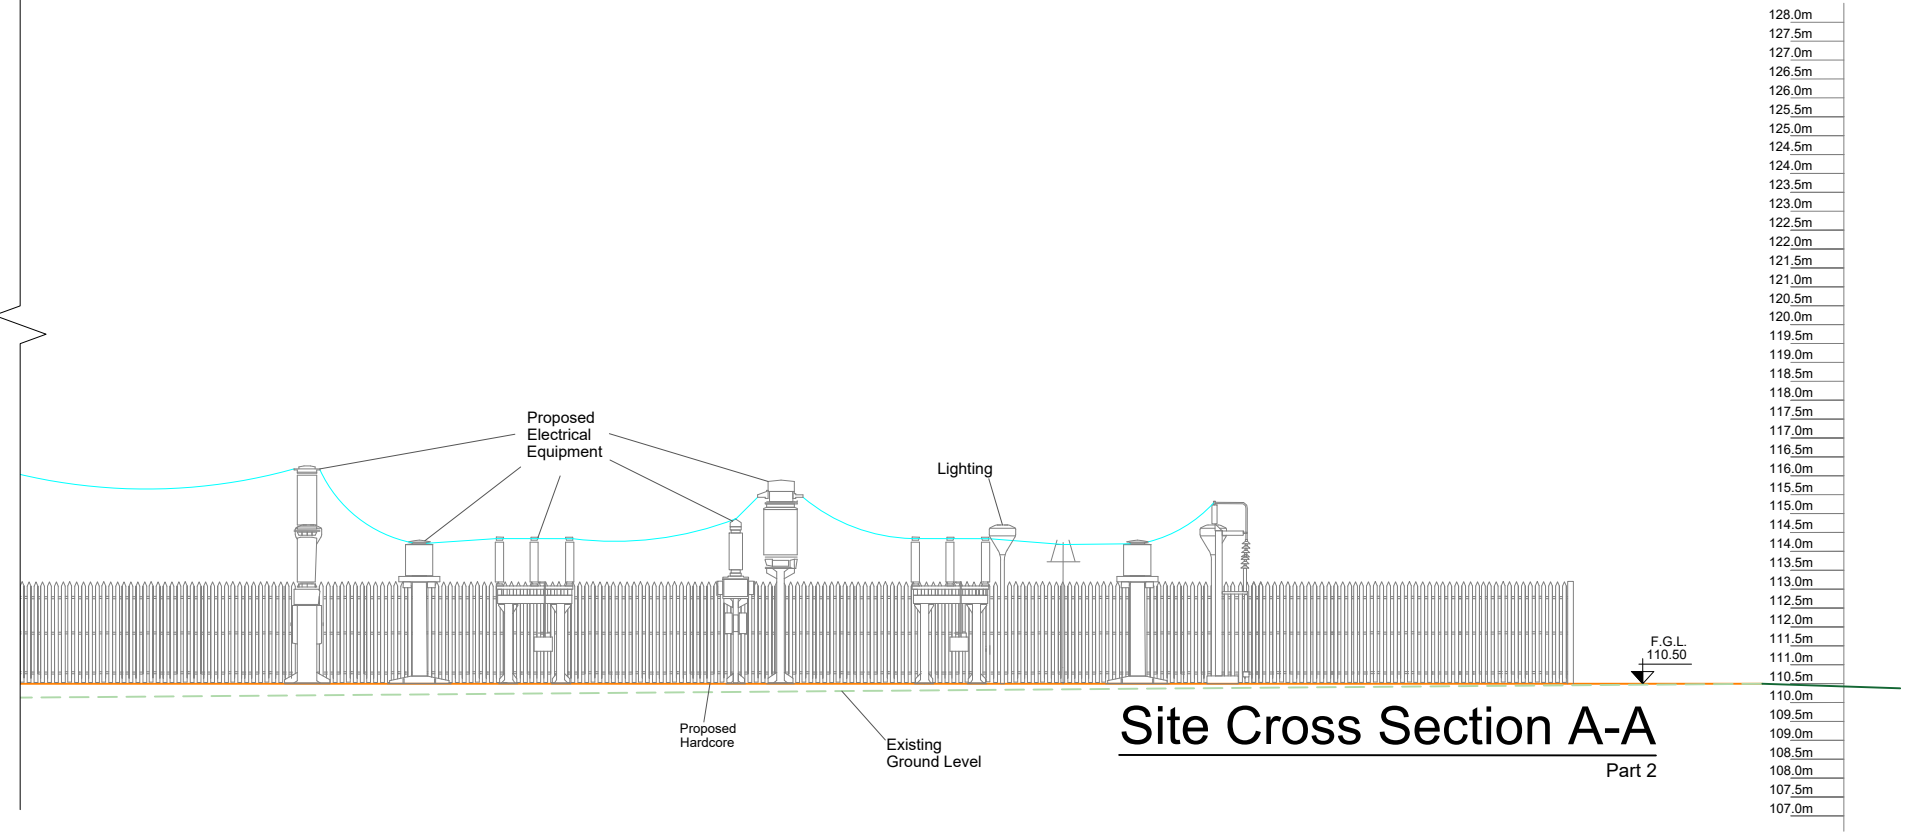

**Site Cross Section A-A**  
Part 2

DRAWING TITLE:	
<b>Site Substation Section A-A</b>	
PROJECT TITLE:	
Arderroo Wind Farm, Co. Galway	
DRAWING BY:	CHECKED BY:
Joseph O'Brien	Jimmy Green
PROJECT No.:	DRAWING No.:
160815	0815 - 38
SCALE:	DATE:
1:200 @ A3	22.11.2018

**McCarthy Keville O'Sullivan Ltd.**  
 Planning & Environmental Consultants  
 Block 1,  
 Galway Financial Services Centre,  
 Moneenageisha Road,  
 Galway, Ireland.  
 email: info@mccarthykos.ie  
 website: www.mccarthykos.ie  
 Tel: +353 91 735611  
 Fax: +353 91 771279