
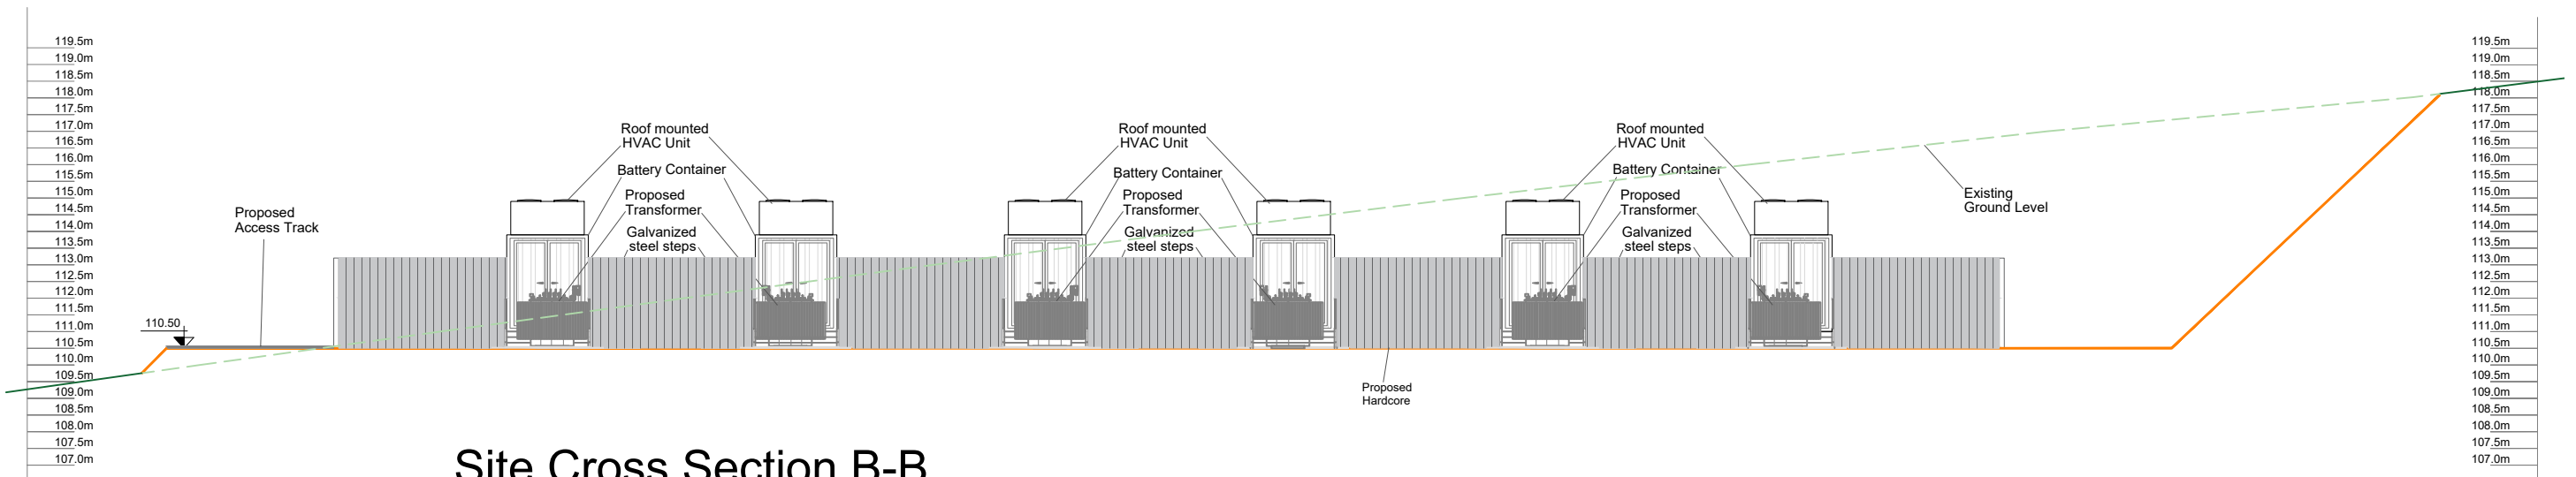


Side Elevation (Southwest)

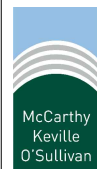

Site Cross Section B-B

DRAWING TITLE: Site Substation Side Elevation - South West & Section	
PROJECT TITLE: Ardderroo Wind Farm, Co. Galway	
DRAWING BY: Joseph O'Brien	CHECKED BY: Jimmy Green
PROJECT No.: 160815	DRAWING No.: 0815 - 39
SCALE: 1:200 @ A3	DATE: 22.11.2018


McCarthy Keville O'Sullivan Ltd.
 Planning & Environmental Consultants
 Block 1,
 Galway Financial Services Centre,
 Moneenageisha Road,
 Galway, Ireland.
 email: info@mccarthykos.ie
 website: www.mccarthykos.ie
 Tel: +353 91 735611
 Fax: +353 91 771279