



**Drawing Notes**

The final ground level will be determined by actual ground conditions and may differ from those stated on the drawings.

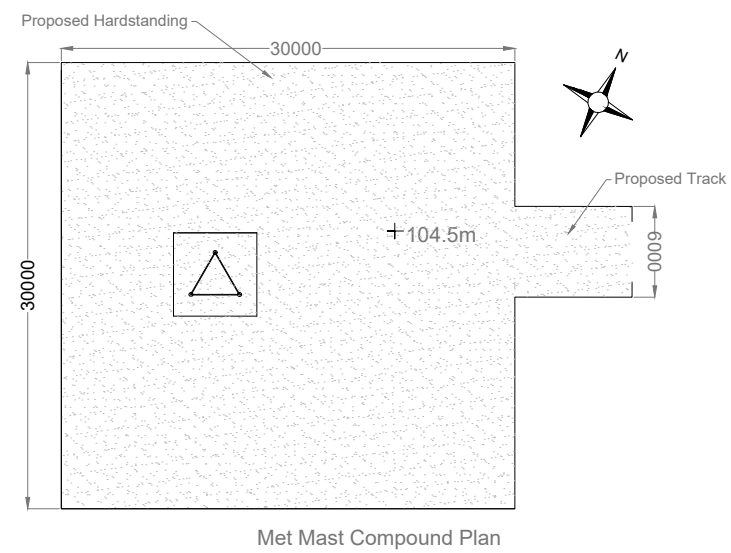

DRAWING TITLE: <b>Free Standing Anemometry Mast</b>	
PROJECT TITLE: Ardderroo Wind Farm, Co. Galway	
DRAWING BY: <b>Joseph O'Brien</b>	CHECKED BY: <b>Eoin McCarthy</b>
PROJECT No: <b>160815</b>	DRAWING No: <b>0815 - 45</b>
SCALE: <b>1:500 @ A3</b>	DATE: <b>22.11.2018</b>

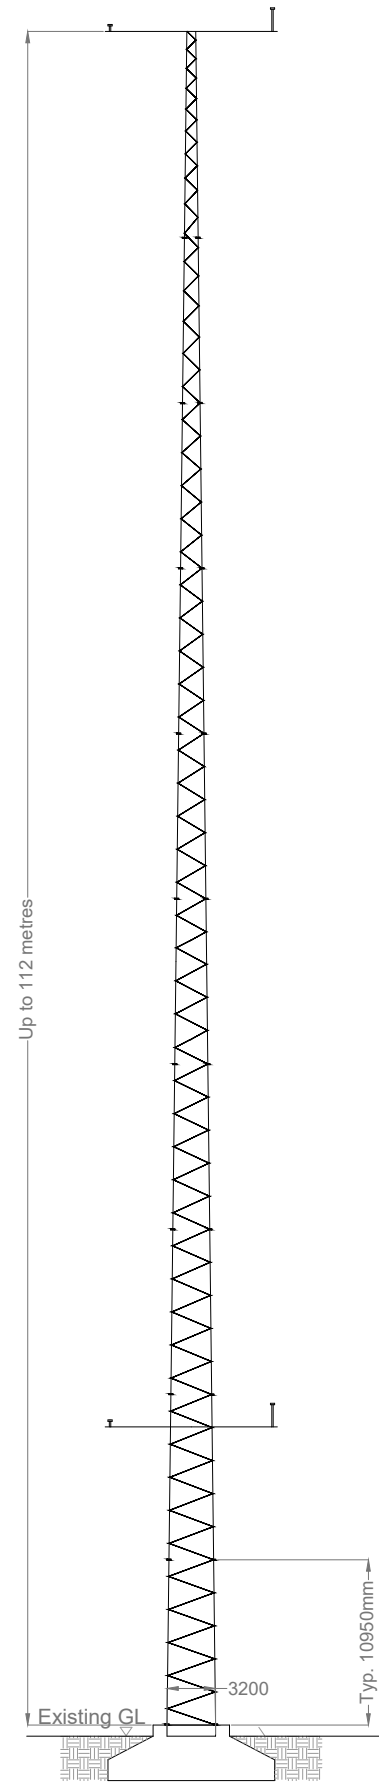

**McCarthy Keville O'Sullivan Ltd.**  
Planning & Environmental Consultants  
Block 1,  
Galway Financial Services Centre,  
Moneenageisha Road,  
Galway, Ireland.  
email: info@mccarthykos.ie  
website: www.mccarthykos.ie  
Tel: +353 91 735611  
Fax: +353 91 771279