


Drawing Notes

1. Typical Layout, final dimensions and configuration will be based on manufacturer's specifications

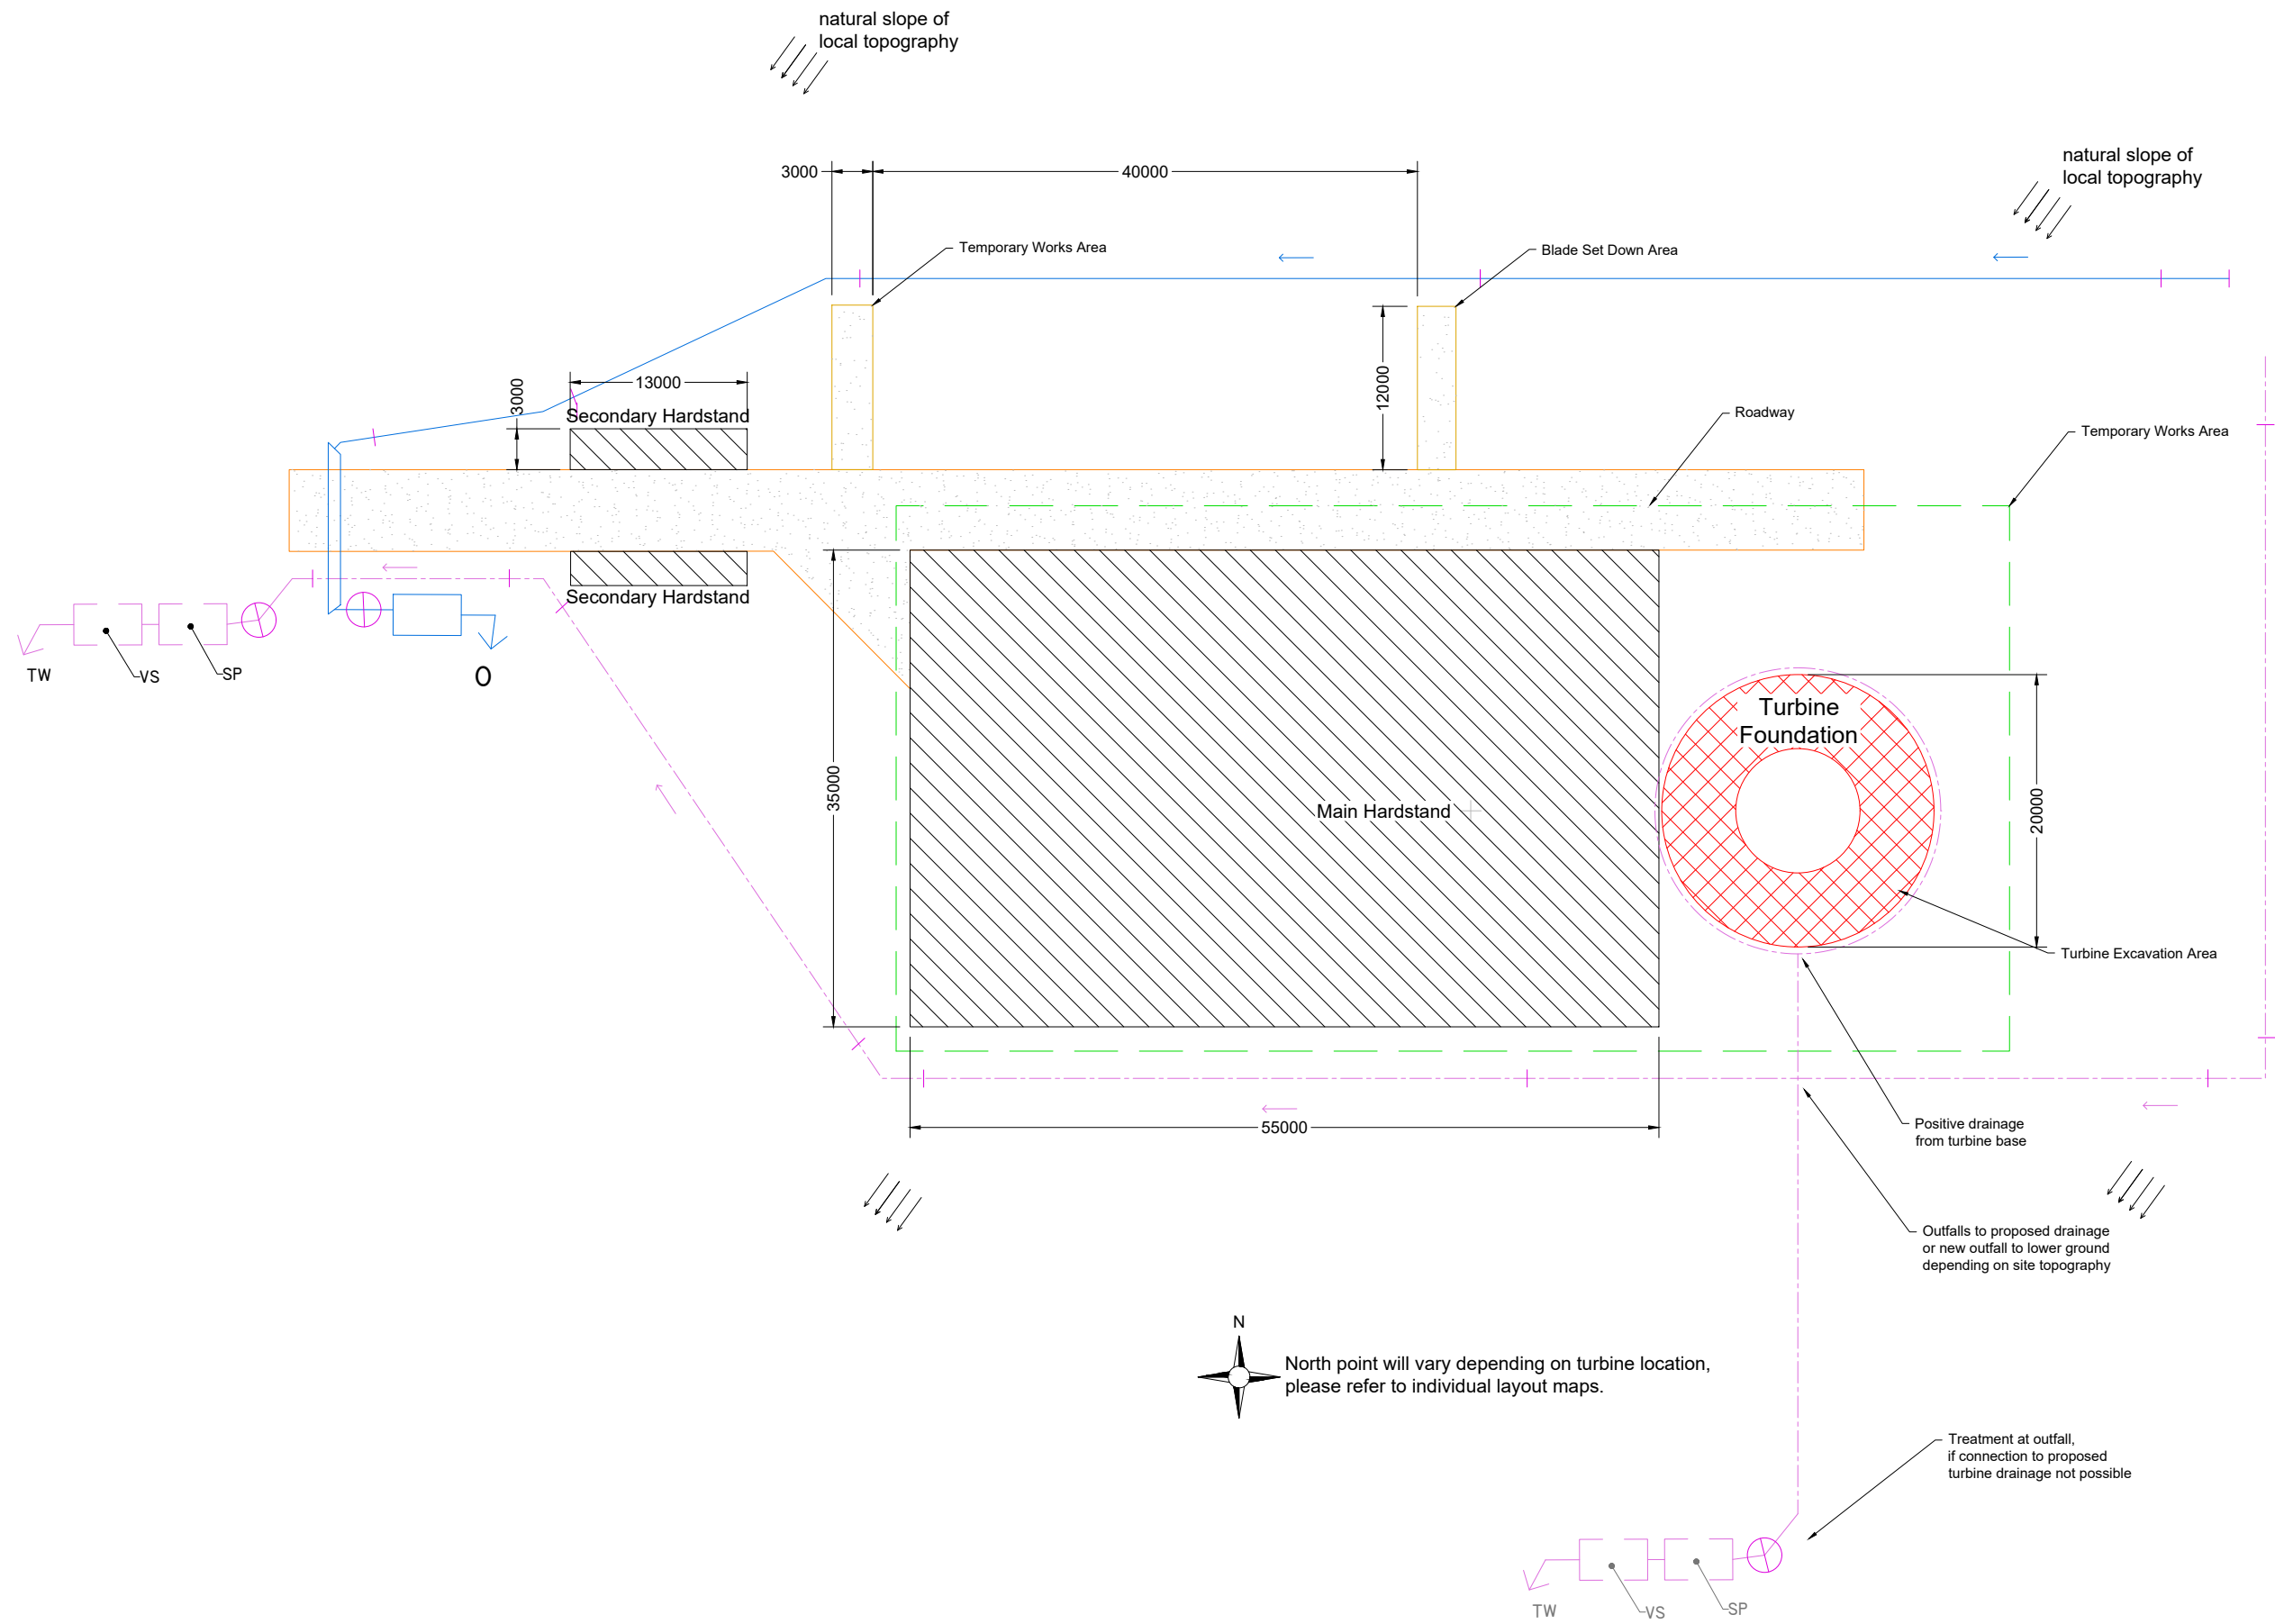

DRAWING LEGEND

	UPSTREAM INTERCEPTOR DRAIN
	SWALES/DOWNSTREAM COLLECTOR DRAIN
	DIRECTION OF FLOW
	SETTLEMENT POND - VEGETATION FILTER - LEVEL SPREADER
	CHECK DAM "TYPE A"
	CHECK DAM "TYPE B"
	INTERCEPTOR DITCH CULVERT
	COLLECTOR DITCH CULVERT
	OVERLAND FLOW DISCHARGE
	TREATED WATER DISCHARGE
	SETTLEMENT POND
	SEMI-NATURAL VEGETATION SWALE / FILTER BED / SECONDARY SP

PROPOSED DRAINAGE

DRAWING TITLE:
Typical Turbine Hardstand Layout Standard Detail

PROJECT TITLE:
 Ardderroo Wind Farm, Co. Galway

DRAWING BY: Joseph O'Brien	CHECKED BY: Eoin McCarthy
PROJECT No.: 160815	DRAWING No.: 0815 - 46
SCALE: 1:500 @A3	DATE: 22.11.2018

McCarthy Keville O'Sullivan Ltd.
 Planning & Environmental Consultants
 Block 1,
 Galway Financial Services Centre,
 Moneenageisha Road,
 Galway, Ireland.
 email: info@mccarthykos.ie
 website: www.mccarthykos.ie
 Tel: +353 91 735611
 Fax: +353 91 771279