
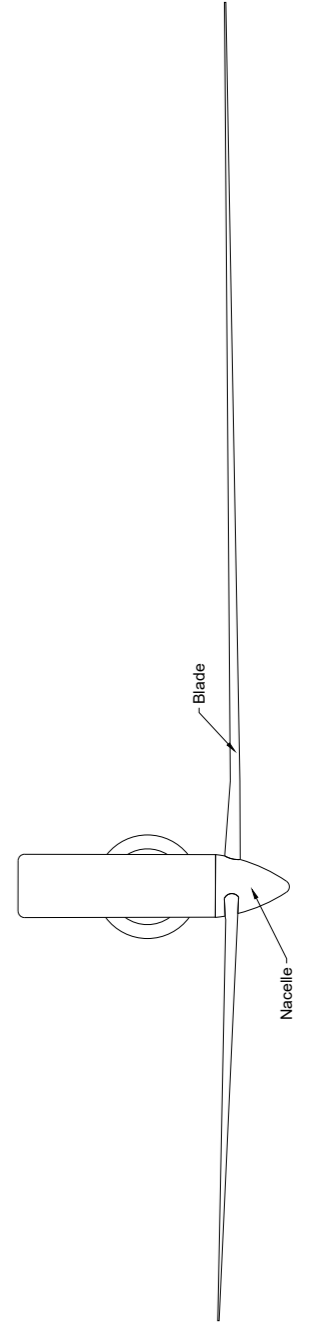
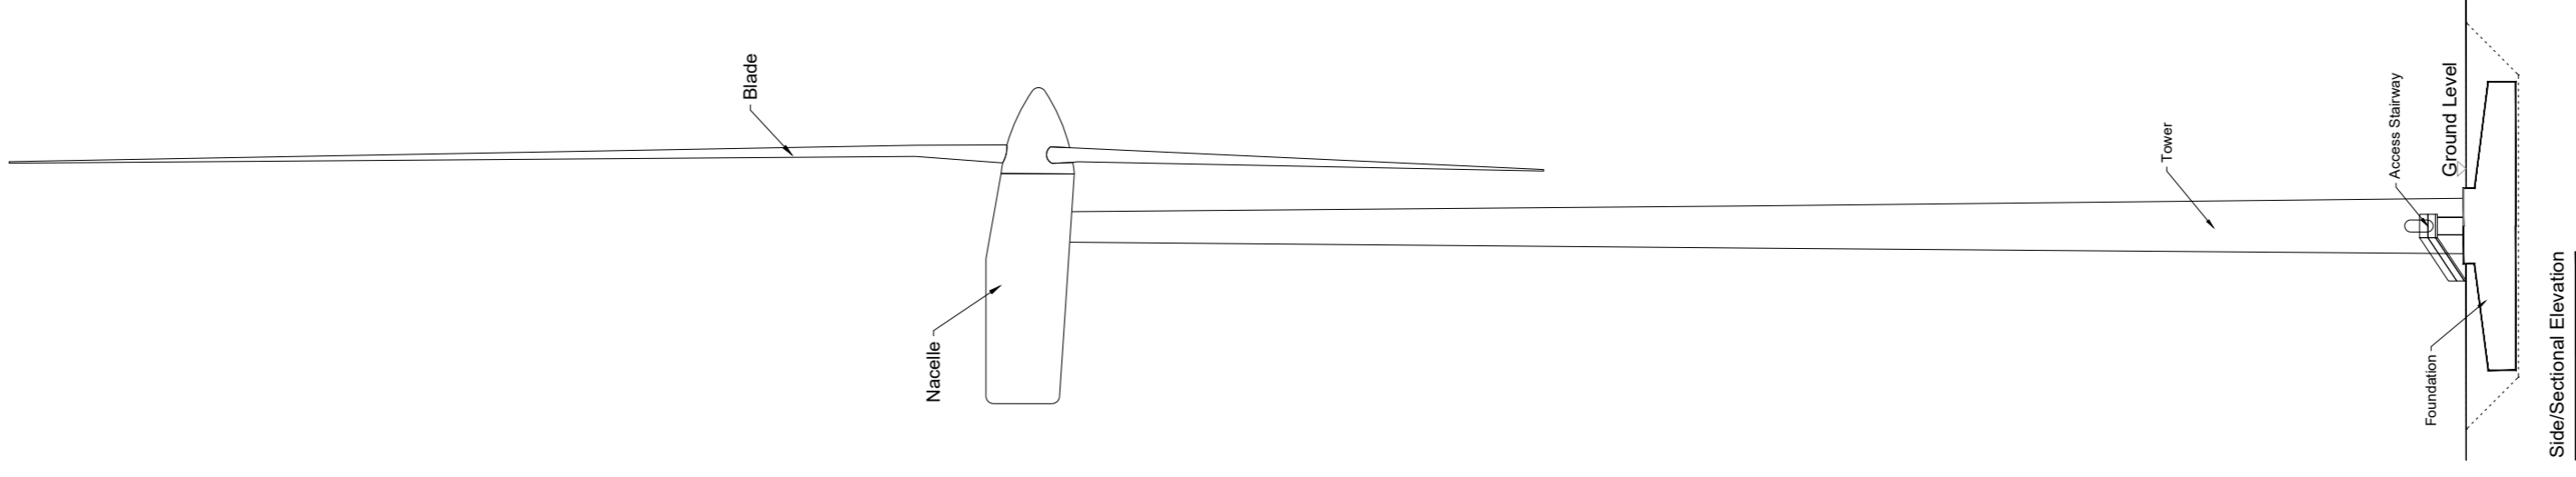


Drawing Notes

1. Proposed wind turbines to have a maximum ground to blade tip height of up to 178.5m.
2. Exact make and model of the turbine to be dictated by a competitive tender process.
3. Installed wind turbine not to exceed maximum size envelope set out above in any blade length and hub-height configuration.

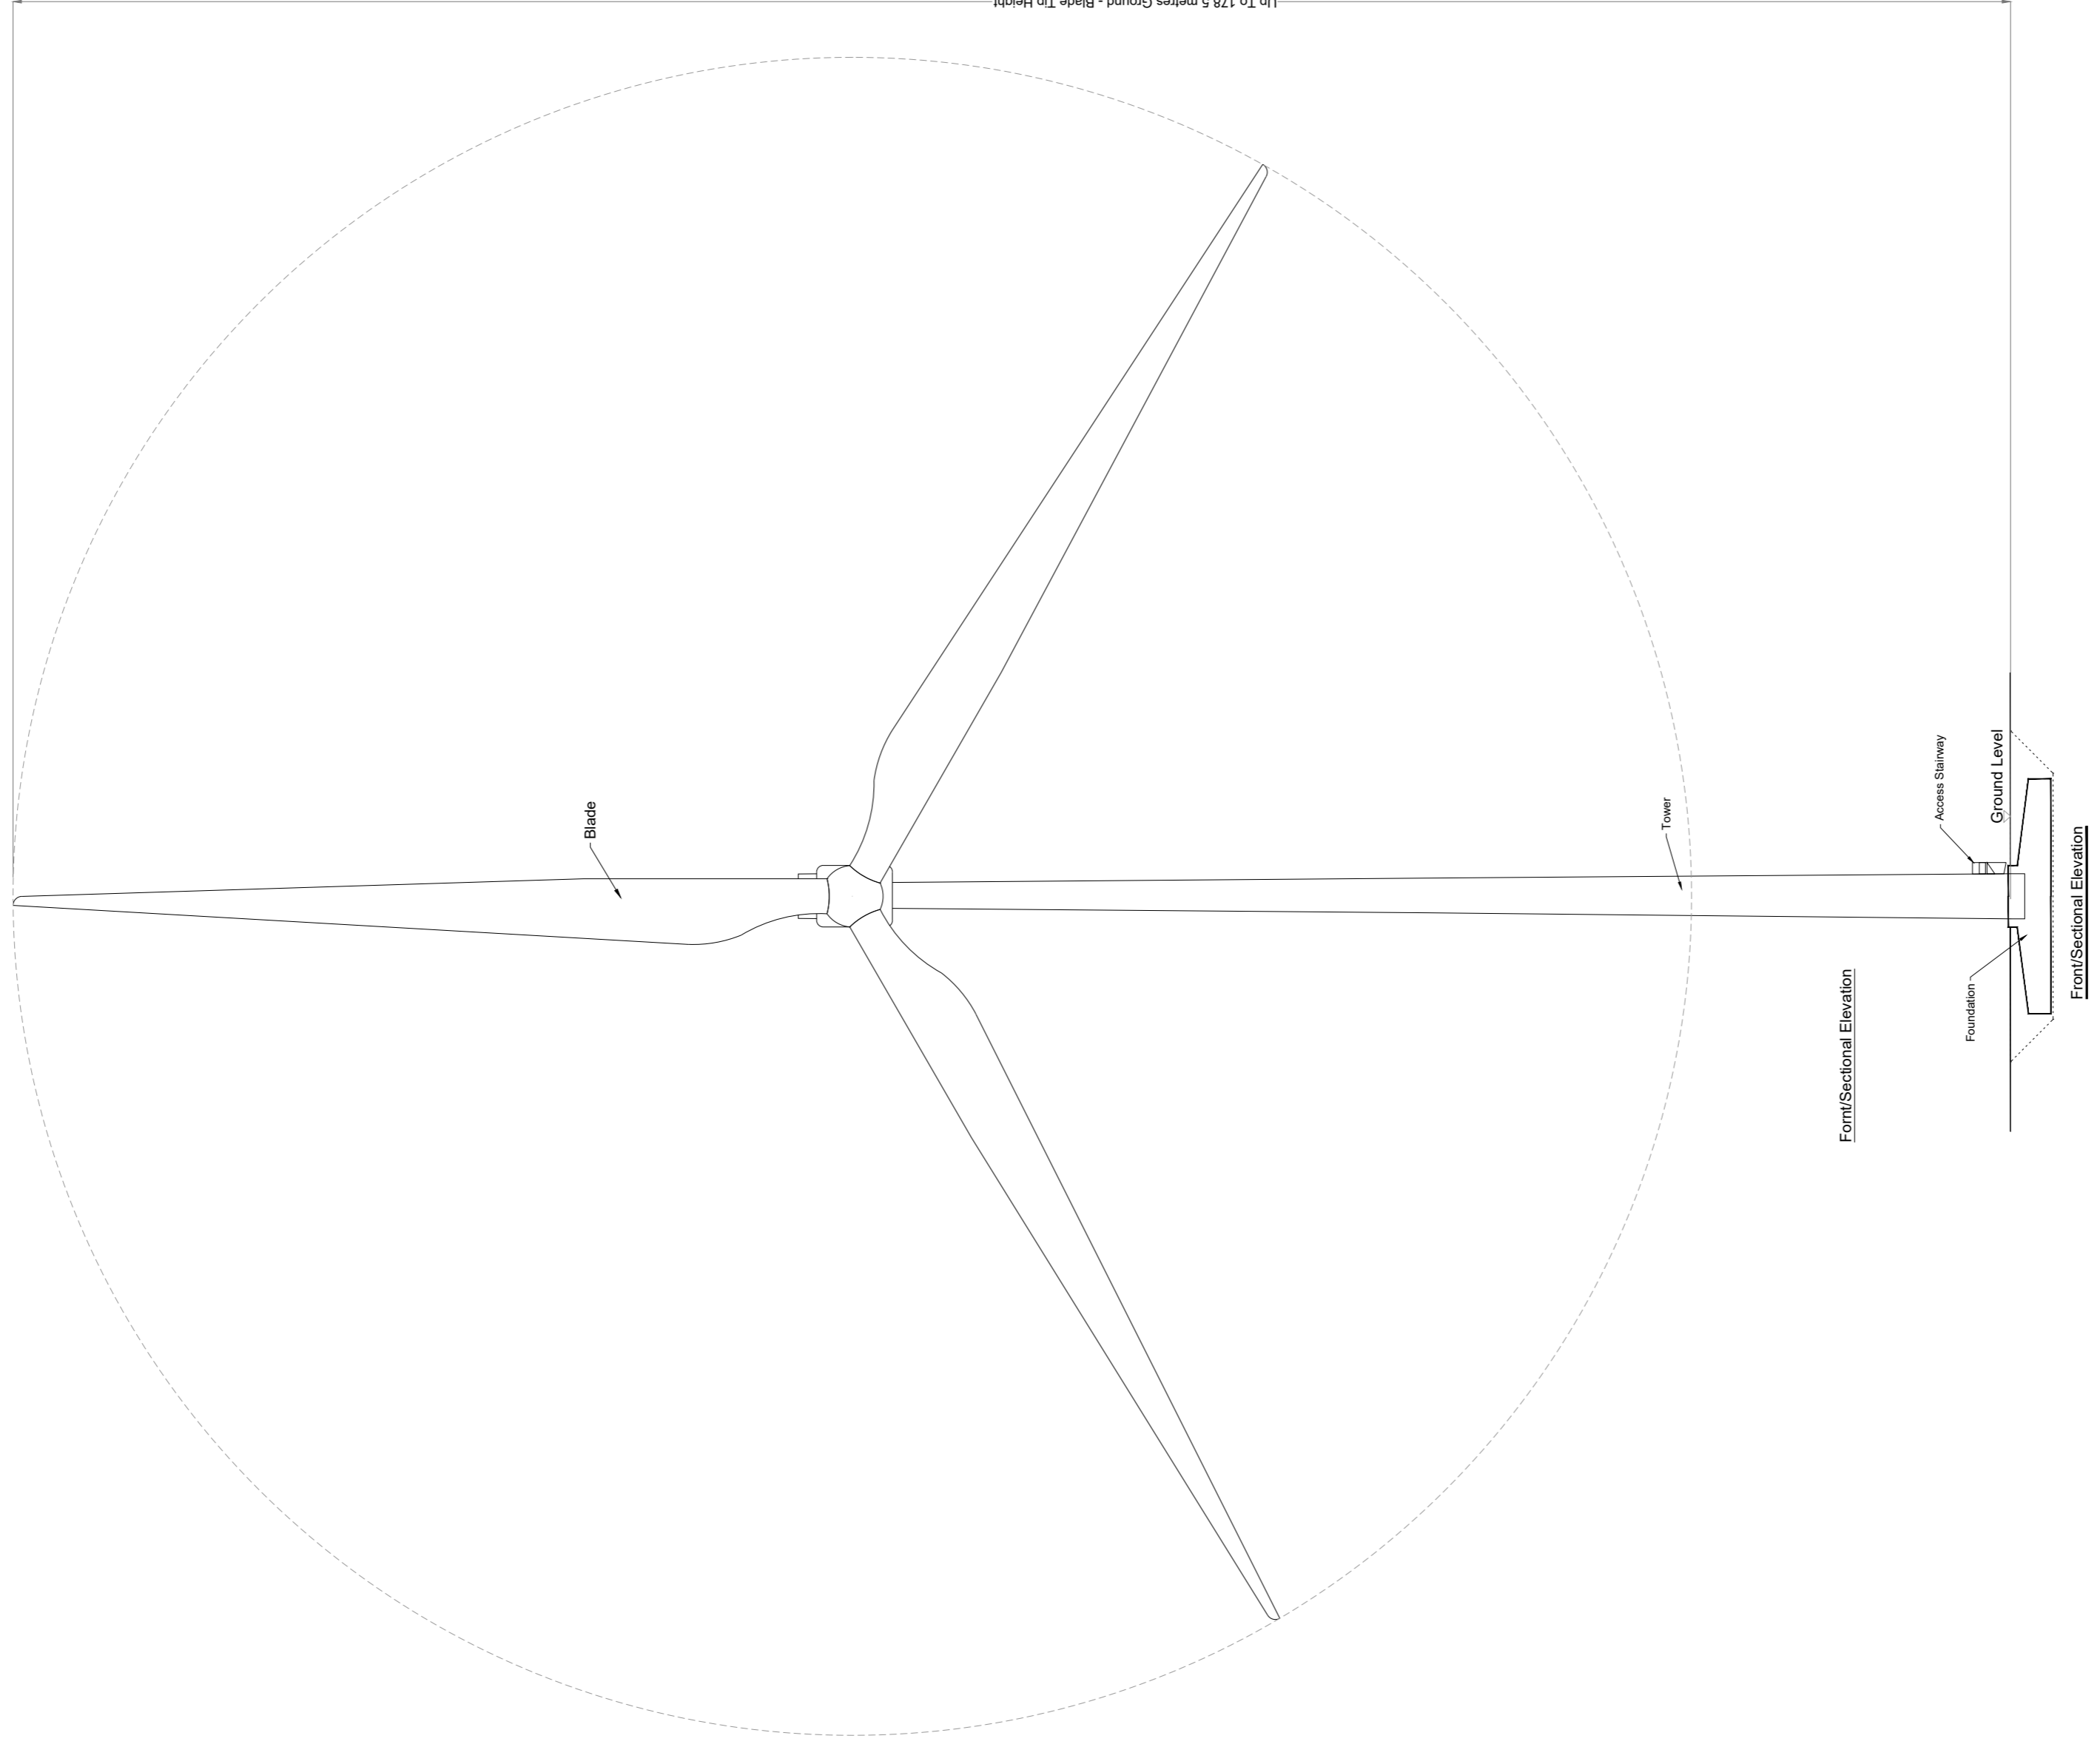

DRAWING TITLE:

Wind Turbine Elevation & Plan

PROJECT TITLE:

Ardderroo Wind Farm, Co. Galway

DRAWING BY:

Joseph O'Brien

CHECKED BY:

Eoin McCarthy

PROJECT NO.:

160815

DRAWING NO.:

0815 - 47

SCALE:

1:500 @ A2

DATE:

22.11.2018



McCarthy Keville O'Sullivan Ltd.
Planning & Environmental Consultants
Block 1,
Galway Financial Services Centre,
Moneenagasha Road,
Galway, Ireland.
email: info@mccarthykos.ie
website: www.mccarthykos.ie
Tel: +353 91 735611
Fax: +353 91 771279