



Road Cross Section - Crossing No.1  
Scale 1:100

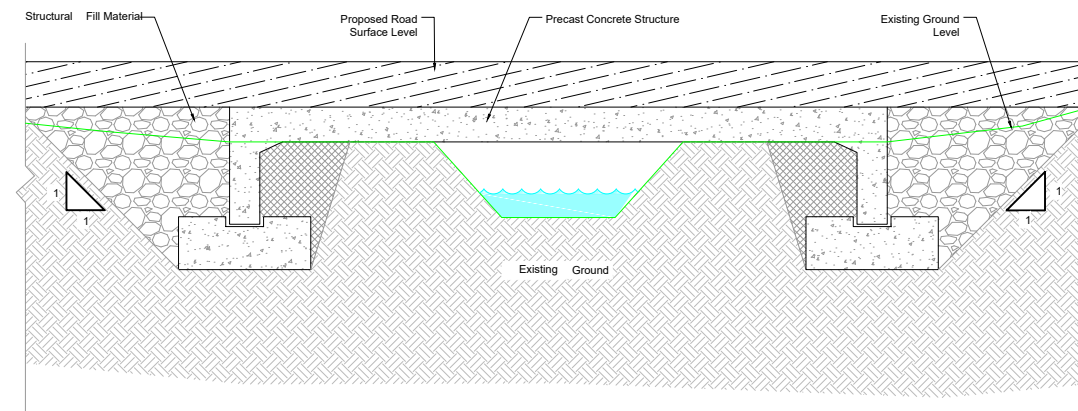

Road Cross Section - Crossings No.2 & No.3  
Scale 1:100

DRAWING TITLE: <b>Typical Clear Span Watercourse Crossing Detail &amp; Cross Section</b>	
PROJECT TITLE: Arderroo Wind Farm, Co. Galway	
DRAWING BY: <b>Joseph O'Brien</b>	CHECKED BY: <b>Jimmy Green</b>
PROJECT No.: <b>160815</b>	DRAWING No.: <b>0815 - 55</b>
SCALE: <b>1:100 @A3</b>	DATE: <b>22.11.2018</b>

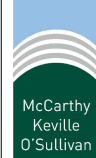

**McCarthy Keville O'Sullivan Ltd.**  
Planning & Environmental Consultants  
Block 1,  
Galway Financial Services Centre,  
Moneenageisha Road,  
Galway, Ireland.  
email: info@mccarthykos.ie  
website: www.mccarthykos.ie  
Tel: +353 91 735611  
Fax: +353 91 771279