


SECTION A - A
TEMPORARY REINSTATEMENT


SCALE 1:25

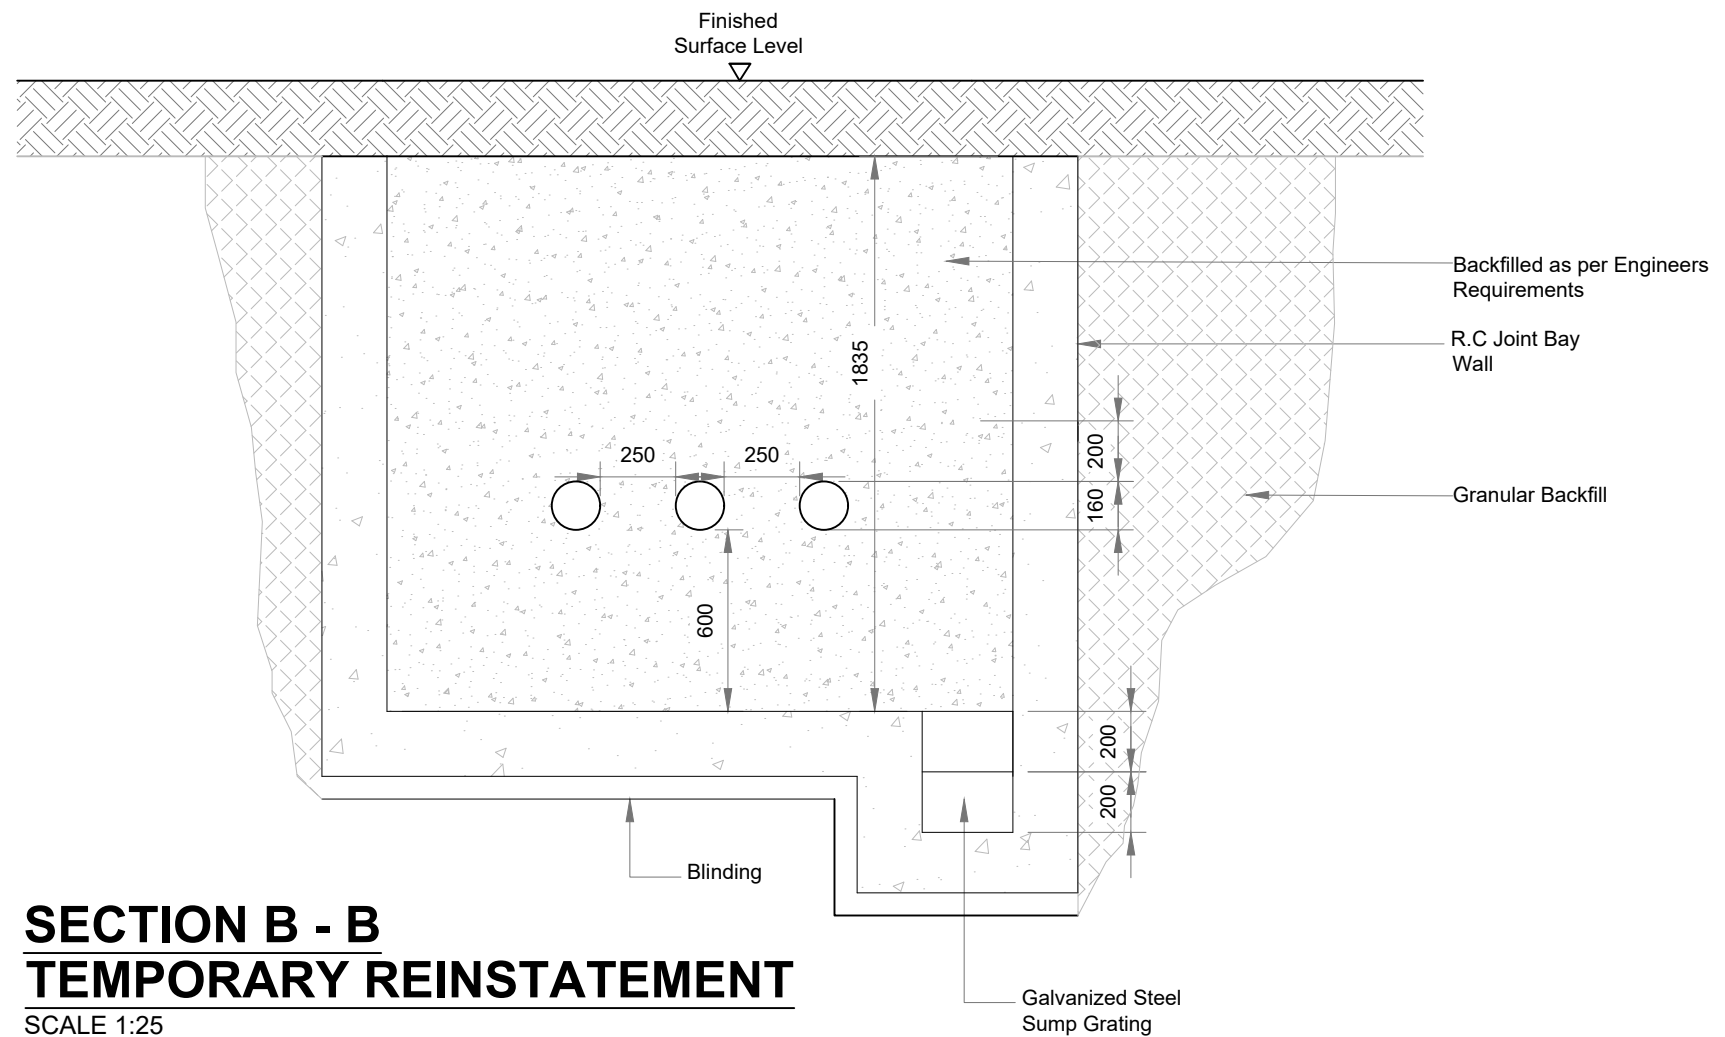

SECTION B - B
TEMPORARY REINSTATEMENT

SCALE 1:25

DRAWING TITLE: Typical Joint Bay Details - Sheet 2 of 3	
PROJECT TITLE: Arderroo Wind Farm, Co. Galway	
DRAWING BY: Joseph O'Brien	CHECKED BY: Jimmy Green
PROJECT NO.: 160815	DRAWING NO.: 0815 - 57
SCALE: 1: 25 @ A3	DATE: 22.11.2018



McCarthy Keville O'Sullivan Ltd.
 Planning & Environmental Consultants
 Block 1,
 Galway Financial Services Centre,
 Moneenageisha Road,
 Galway, Ireland.
 email: info@mccarthykos.ie
 website: www.mccarthykos.ie
 Tel: +353 91 735611
 Fax: +353 91 771279