


SECTION THRU' SERVICE / CROSSING


SCALE 1:25

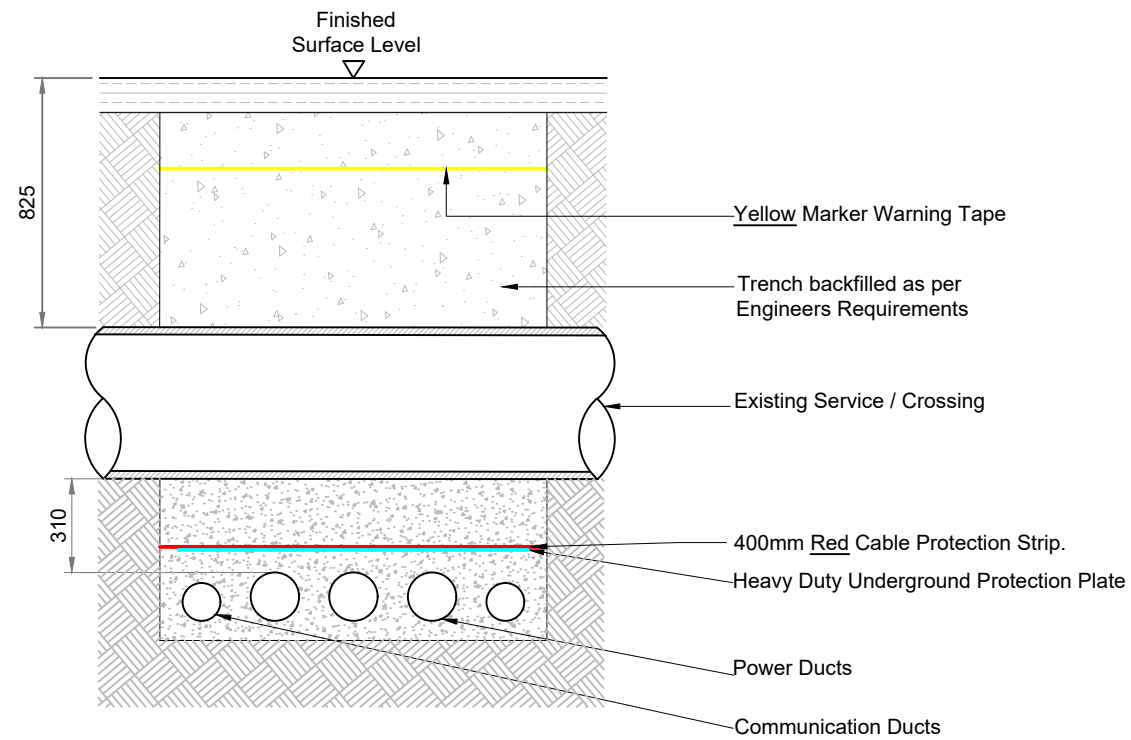

SECTION THRU' DUCTING

SCALE 1:25

DRAWING TITLE:	
Cable Trench Under Service/Crossing Flatbed Formation	
PROJECT TITLE:	
Arderroo Wind Farm, Co. Galway	
DRAWING BY:	CHECKED BY:
Joseph O'Brien	Jimmy Green
PROJECT NO:	DRAWING NO:
160815	0815 - 61
SCALE:	DATE:
1: 25 @ A3	22.11.2018

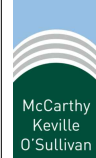
McCarthy Keville O'Sullivan Ltd.
 Planning & Environmental Consultants
 Block 1,
 Galway Financial Services Centre,
 Moneenageisha Road,
 Galway, Ireland.
 email: info@mccarthykos.ie
 website: www.mccarthykos.ie
 Tel: +353 91 735611
 Fax: +353 91 771279