


Project Design Drawing Notes

1. Drawings issued are for planning application purposes only.
2. Drawings not to be used for construction/contract conditions.
3. Copyright, all rights reserved. No part herewith may be copied or reproduced partially or wholly in any form whatsoever without the prior notice of the copyright owner McCarthy Keville O'Sullivan.
4. Do not scale off this drawing. Figured metric dimensions only should be taken off this drawing.
5. All contractors, whether main or sub-contractors, must visit the site and are responsible for taking and checking any and all dimensions and levels that relate to the works.
6. The use of or reliance upon this drawing shall be deemed to be acceptance of these conditions of use unless otherwise agreed in writing by the copyright holder to the use or reliance upon this drawing.
7. Layout plans show typical Turbine rotor diameter as per turbine drawing.
8. Final levels may vary depending on local ground conditions.

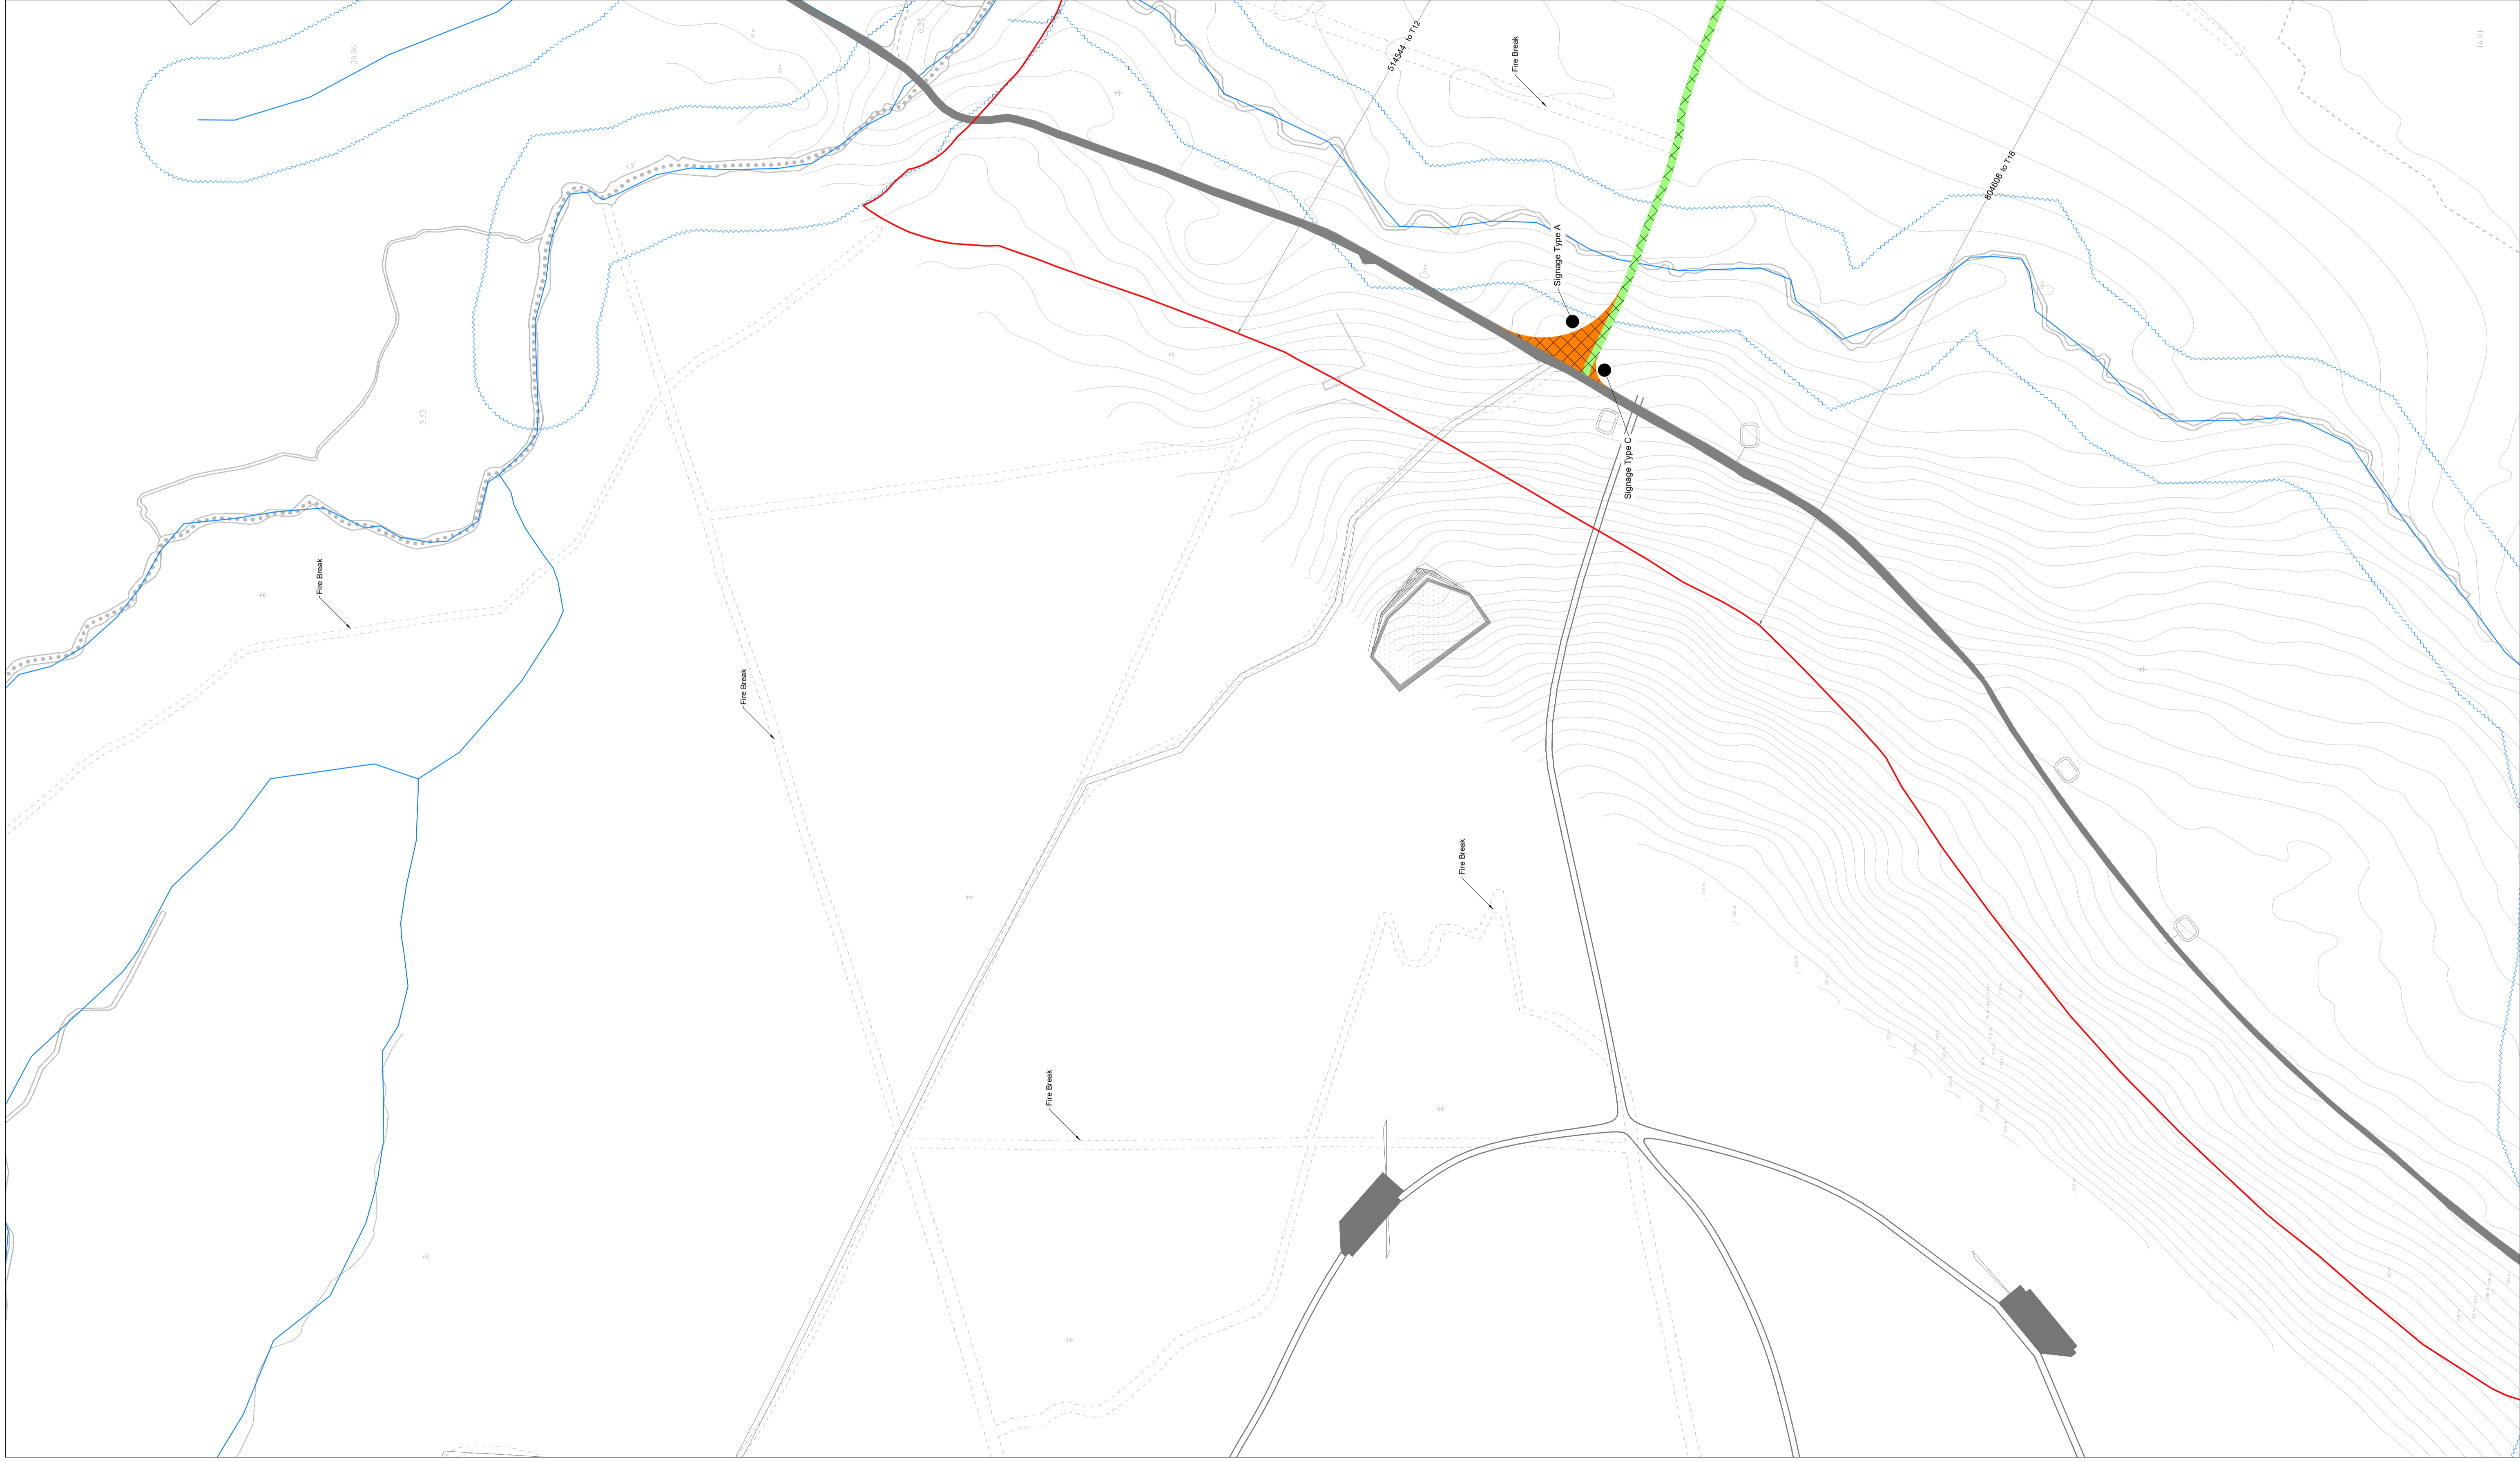

Drawing Legend

- Planning Application Boundary
- Landowners Boundary
- Existing Floating Road to be Upgraded
- Proposed New Floating Road
- Existing Road
- River/Stream
- River/Stream Buffer 50m
- Recreation Signage

DRAWING TITLE:

Site Layout Plan Sheet 6 of 12

PROJECT TITLE:

Arderroo Wind Farm, Co. Galway

DRAWING BY: **Joseph O'Brien**

CHECKED BY: **Jimmy Green**

PROJECT No: **100015**

DRAWING No: **0815 - 13**

SCALE: **1:2,500 @A1**

DATE: **22.11.2018**

OS SHEET No.: 804 100 010, 804 100 020, 804 100 030, 804 100 040, 804 100 390, 804 100 400



Block 1,
Galway Financial Services Centre,
Moneenageisha Road,
Galway, Ireland.
email: info@mccarthkys.ie
Tel: +353 91 735811
Fax: +353 91 771279